


VICINITY & DETOUR MAP

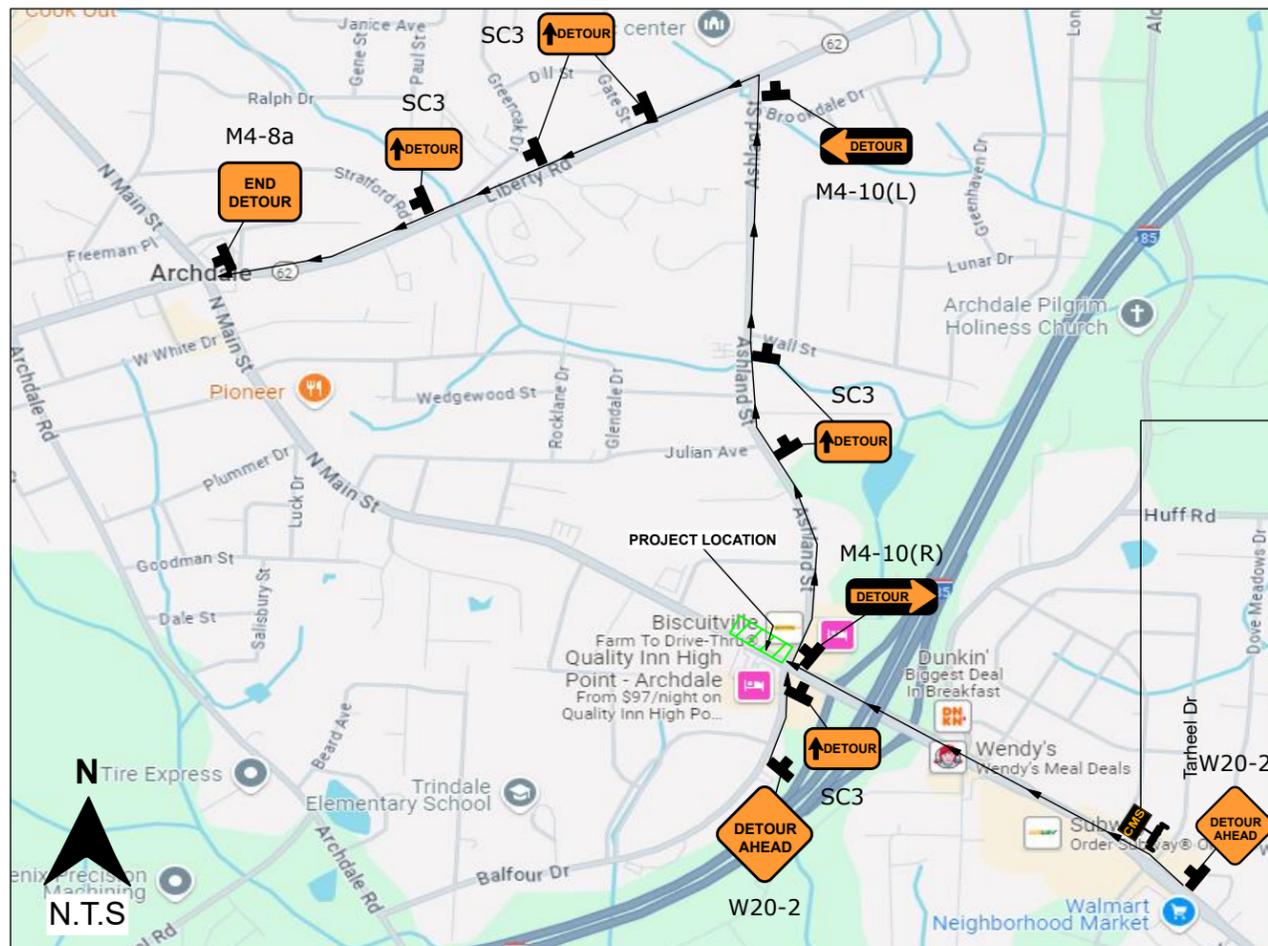

TRAFFIC CONTROL PLANS  
for  
10106 N. MAIN ST.  
N. MAIN ST & ASHLAND ST.  
CITY OF ARCHDALE, NC

ROADSAFE TRAFFIC SYSTEMS INC. AND CONSULTANTS HAVE NO CONTROL OVER, NOR RESPONSIBILITY FOR, TRAFFIC CONTROL PLAN IMPLEMENTATION BY OTHERS AND/OR INSPECTION PERFORMED BY OTHERS. USERS AGREE TO INDEMNIFY ROADSAFE TRAFFIC SYSTEMS, INC. AND CONSULTANTS FOR CLAIMS MADE REGARDING FAILURE TO INSTALL, MAINTAIN OR REMOVE CONTROLS OR DEVICES PER APPROVED TRAFFIC CONTROL PLANS.

Legend	
	CMS - Changeable Message Board
	Cones, Delineators or Drums
	Flag Tree W/Vinyl Sign
	Flashing Arrow Board (FAB)
	Traffic Signal
	Type I Barricade w/Sign
	Type III Barricade W/ Sign
	Work Area

N. MAIN ST. WESTBOUND -  
HALF ROAD CLOSURE.

CONE OR DELINEATOR SPACING	35 MPH
MAX. CONFLICT SPACING (FT)	17'
MAX. CONE SPACING (FT)	35'

MESSAGE PRIOR TO CLOSURE:

MESSAGE NO. 1	MESSAGE NO. 2
MAIN ST WILL BE CLOSED	STARTING (DAY) (TIME)

CHANGEABLE MESSAGE SIGN

MESSAGE DURING CLOSURE:


MESSAGE NO. 1	MESSAGE NO. 2
MAIN ST @ ASHLAND CLOSED	FOLLOW POSTED DETOUR

CHANGEABLE MESSAGE SIGN

NOTE:  
CMS SHOULD BE POSITIONED  
NO LESS THAN 7 DAYS BEFORE CLOSURE.



NOT TO SCALE

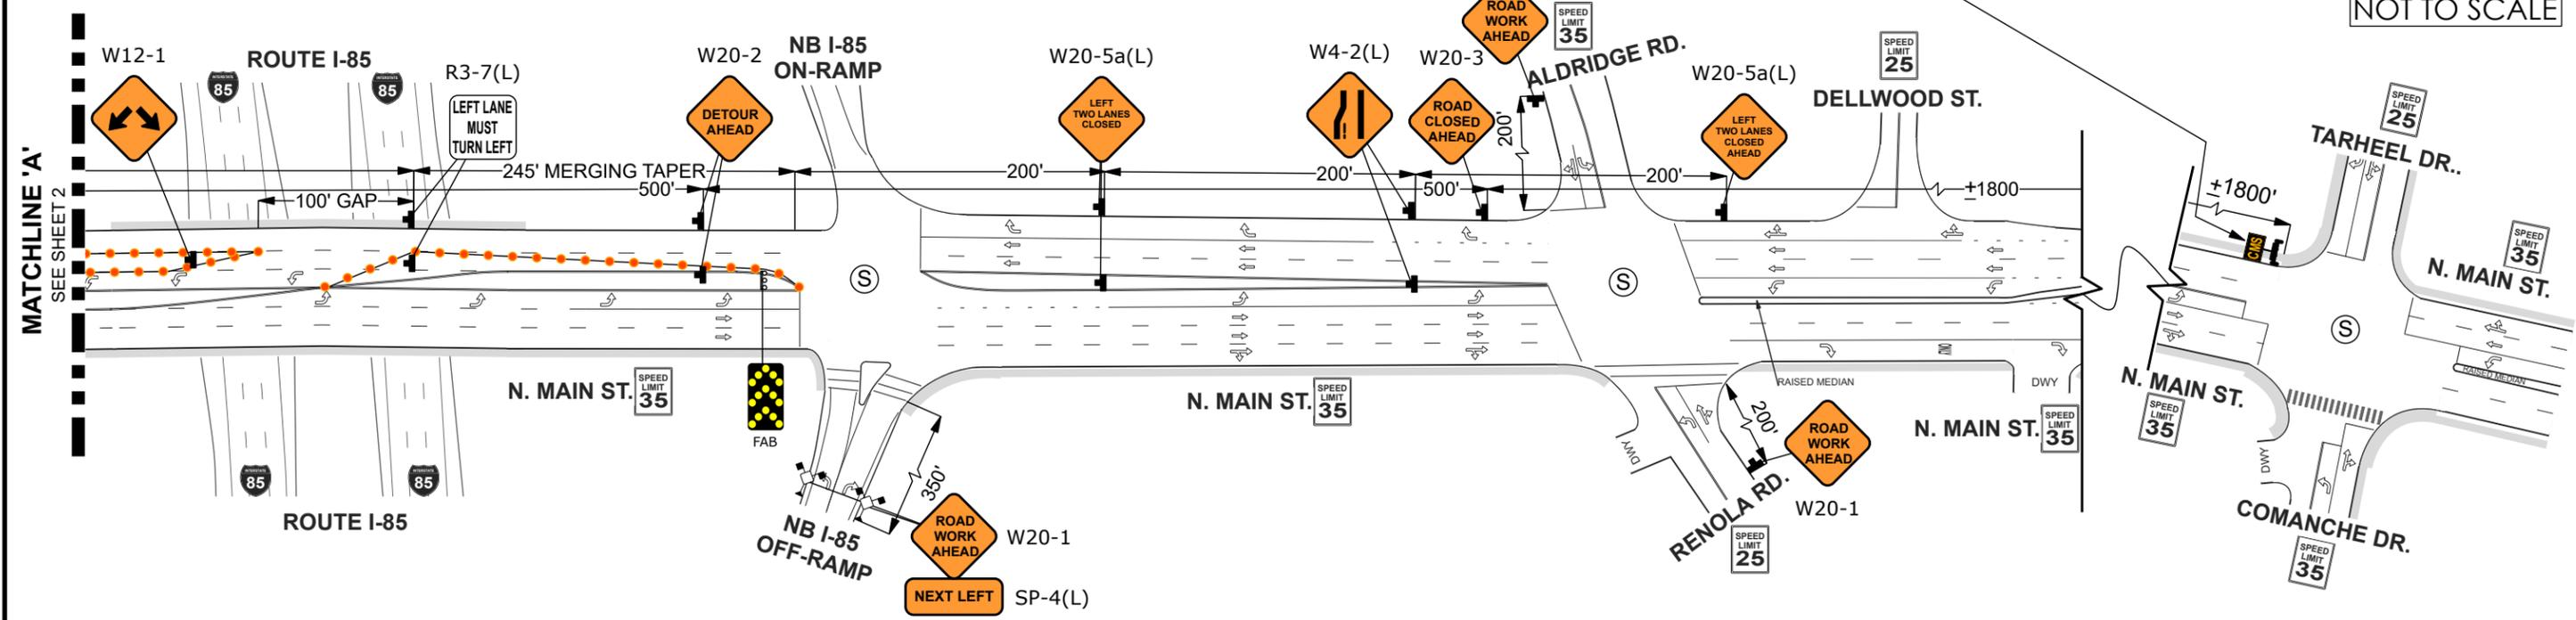

PREPARED BY:  
RoadSafe Traffic Systems, Inc.  
913 Finch Avenue  
High Point, NC 27263  
(336) 899-7283

CONTRACTOR:  
 Know what's below.  
Call 811 before you dig.

STAMP:

MARK	DESCRIPTION	REVISIONS	BY	DATE

DESIGNED AC  
DRAWN AC  
CHECKED  
City of Archdale, NC  
Department of Transportation

Cover Sheet &  
Traffic Control Plan  
10106 N. Main St.  
N. Main St. & Ashland St.

P.O. No.  
Permit No.  
Job No.  
Sheet No. 1 OF 2

